

Client:  
**TARMAC  
Caerphilly CCBC**

Rev.	Dim.	Chk.	App.	Description.	Date

Project:  
**A469-A472  
Diversion Route**


Drawing:  
**Traffic Management  
Arrangement**

Drawing no:  
**XXX**

Revision: .

Scale: NTS

Drn:	AW	App:	
Chk:	MM	Date:	10/02/21

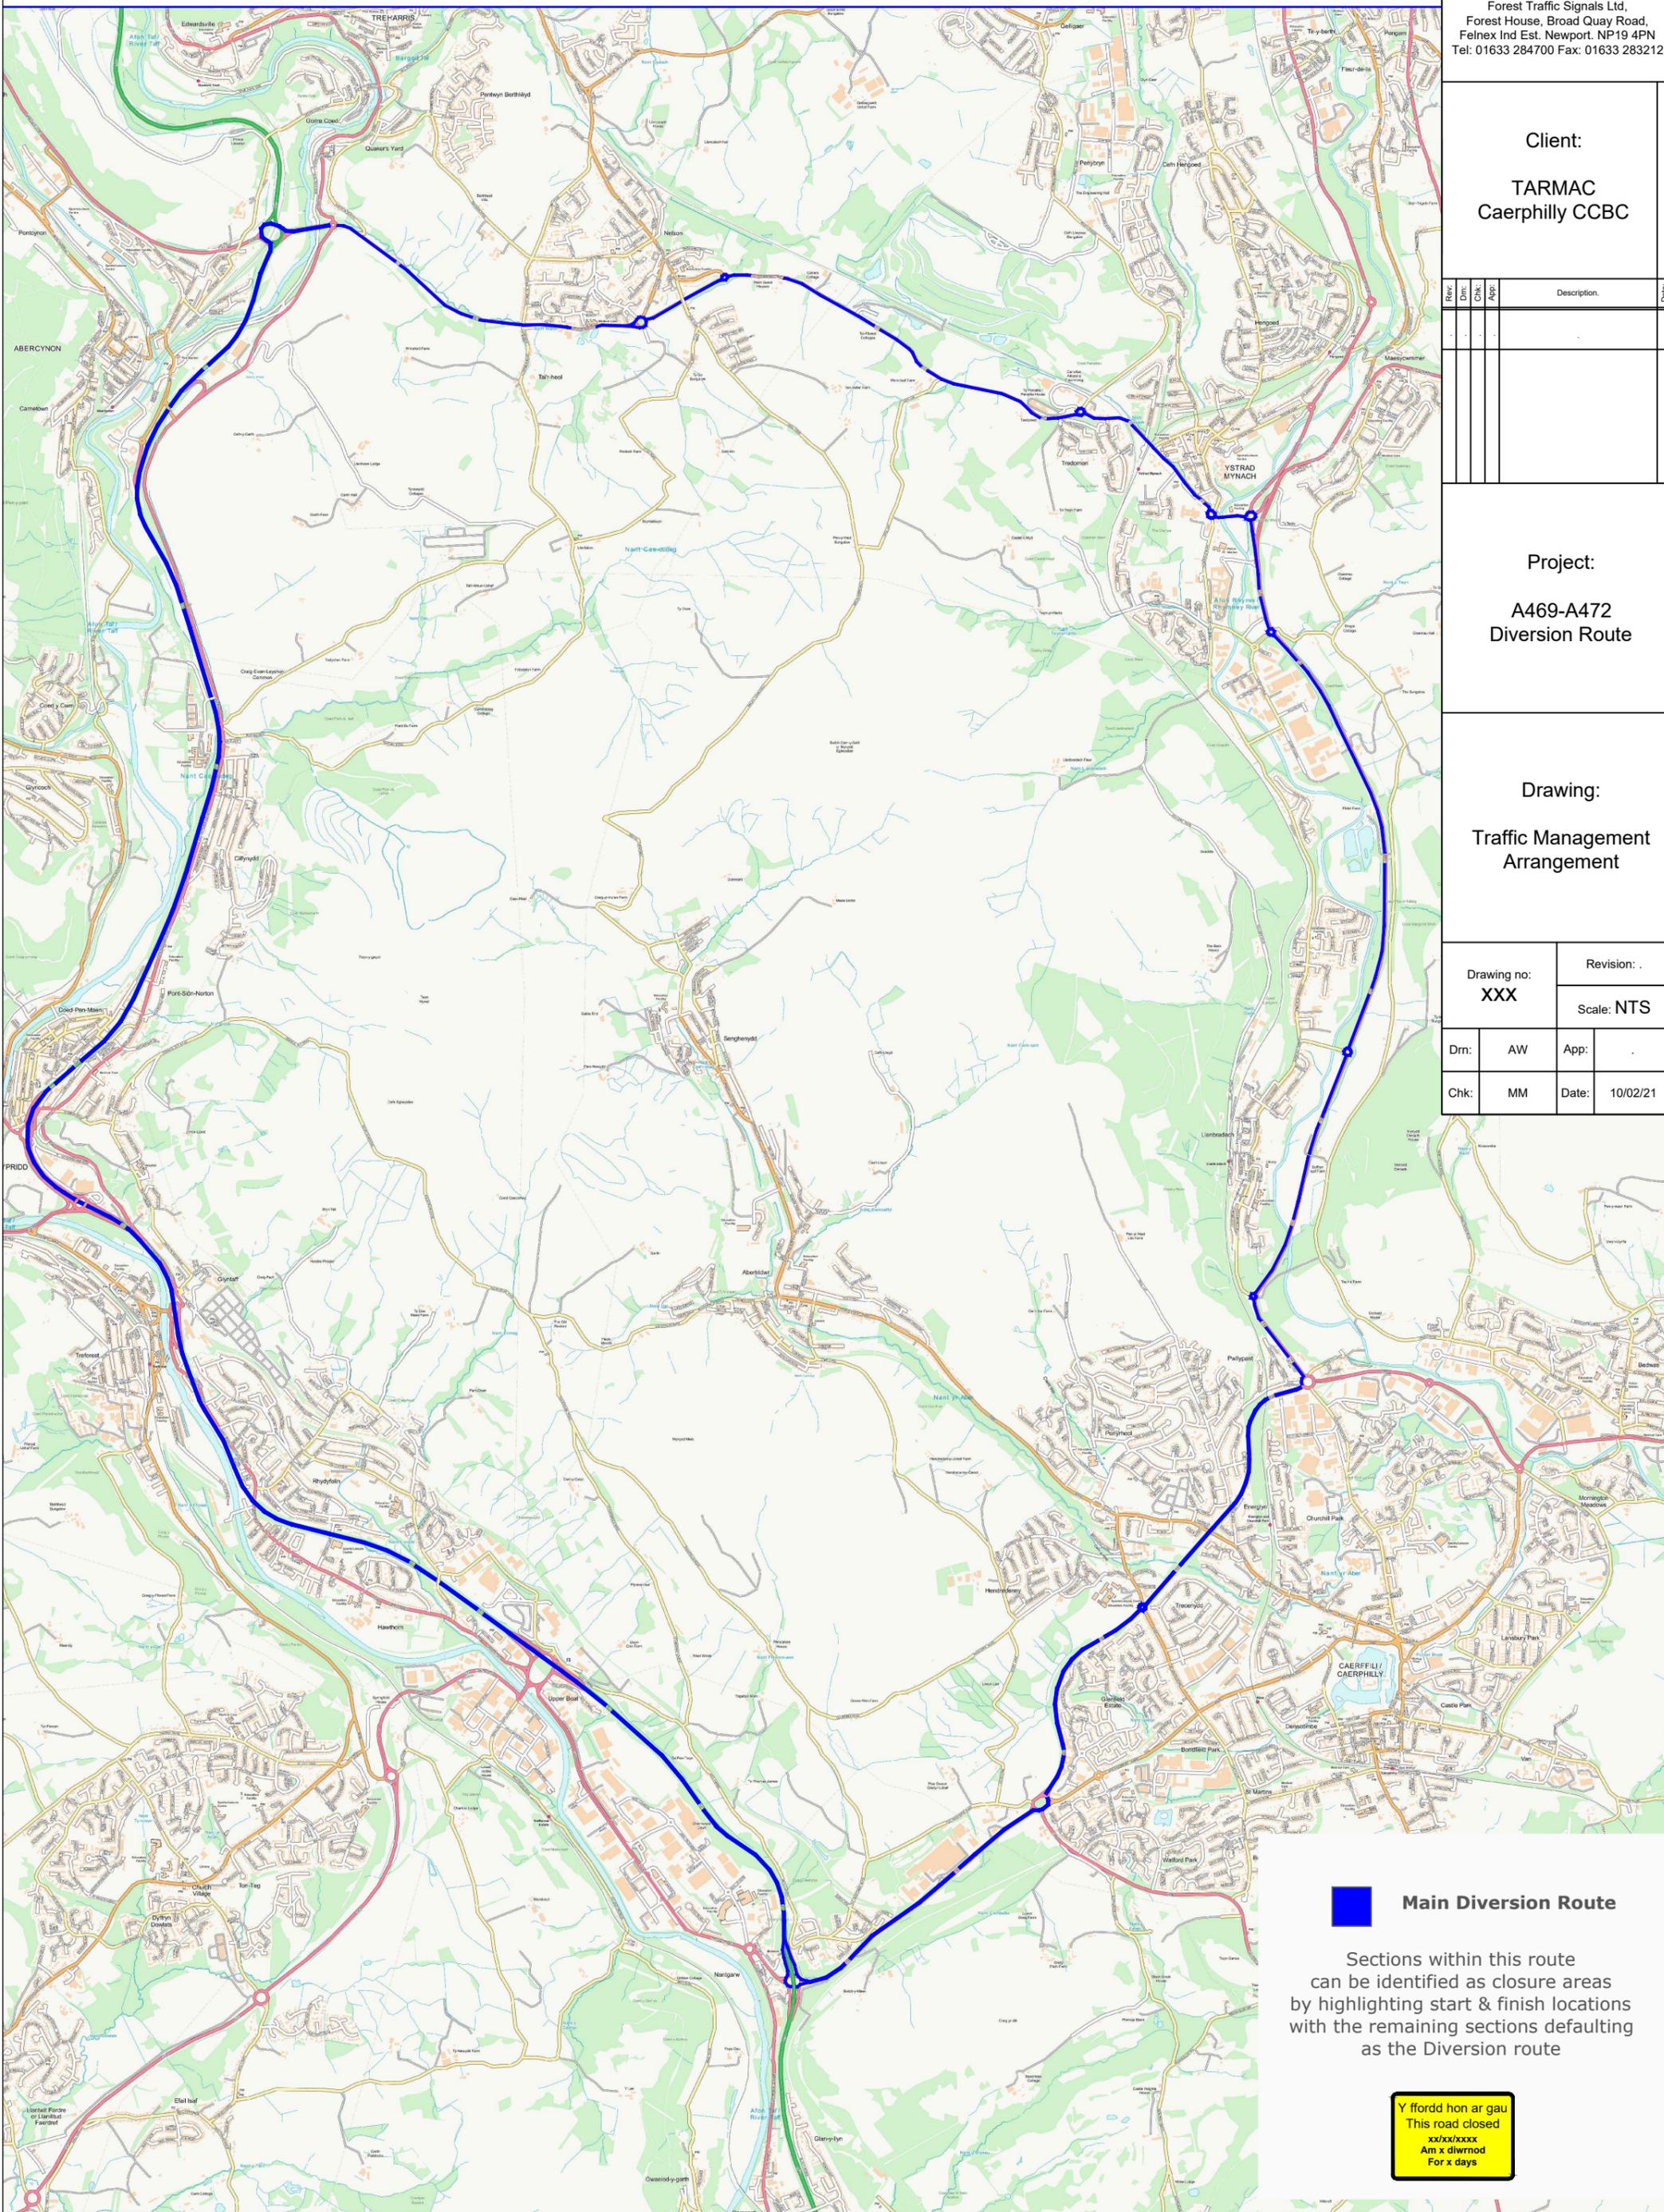

**Main Diversion Route**

Sections within this route  
can be identified as closure areas  
by highlighting start & finish locations  
with the remaining sections defaulting  
as the Diversion route

**Y ffordd hon ar gau**  
**This road closed**  
xx/xx/xxxx  
Am x diwrnod  
For x days