



Dwn:	ND	<p>Forest Traffic Signals Ltd, Forest House, Broad Quay Road, Felney Ind Est, Newport, NP19 4PN Tel: 01633 284700 Fax: 01633 283212</p>			Client:	Wales & West Utilities		Project:	Penallta Road, Ystrad Mynach CF82 7BH		Drawing no:	FNWU02 0590 05		
Chk:	BB		Rev.	Dwn.	Chk.	App.			Office copy	Issued to site	Issued to client	Drawing:	Traffic management arrangement	
App:			Date:	07/04/2022		Description:						Revision:		
Date:	07/04/2022				Date:						Scale:	NTS		

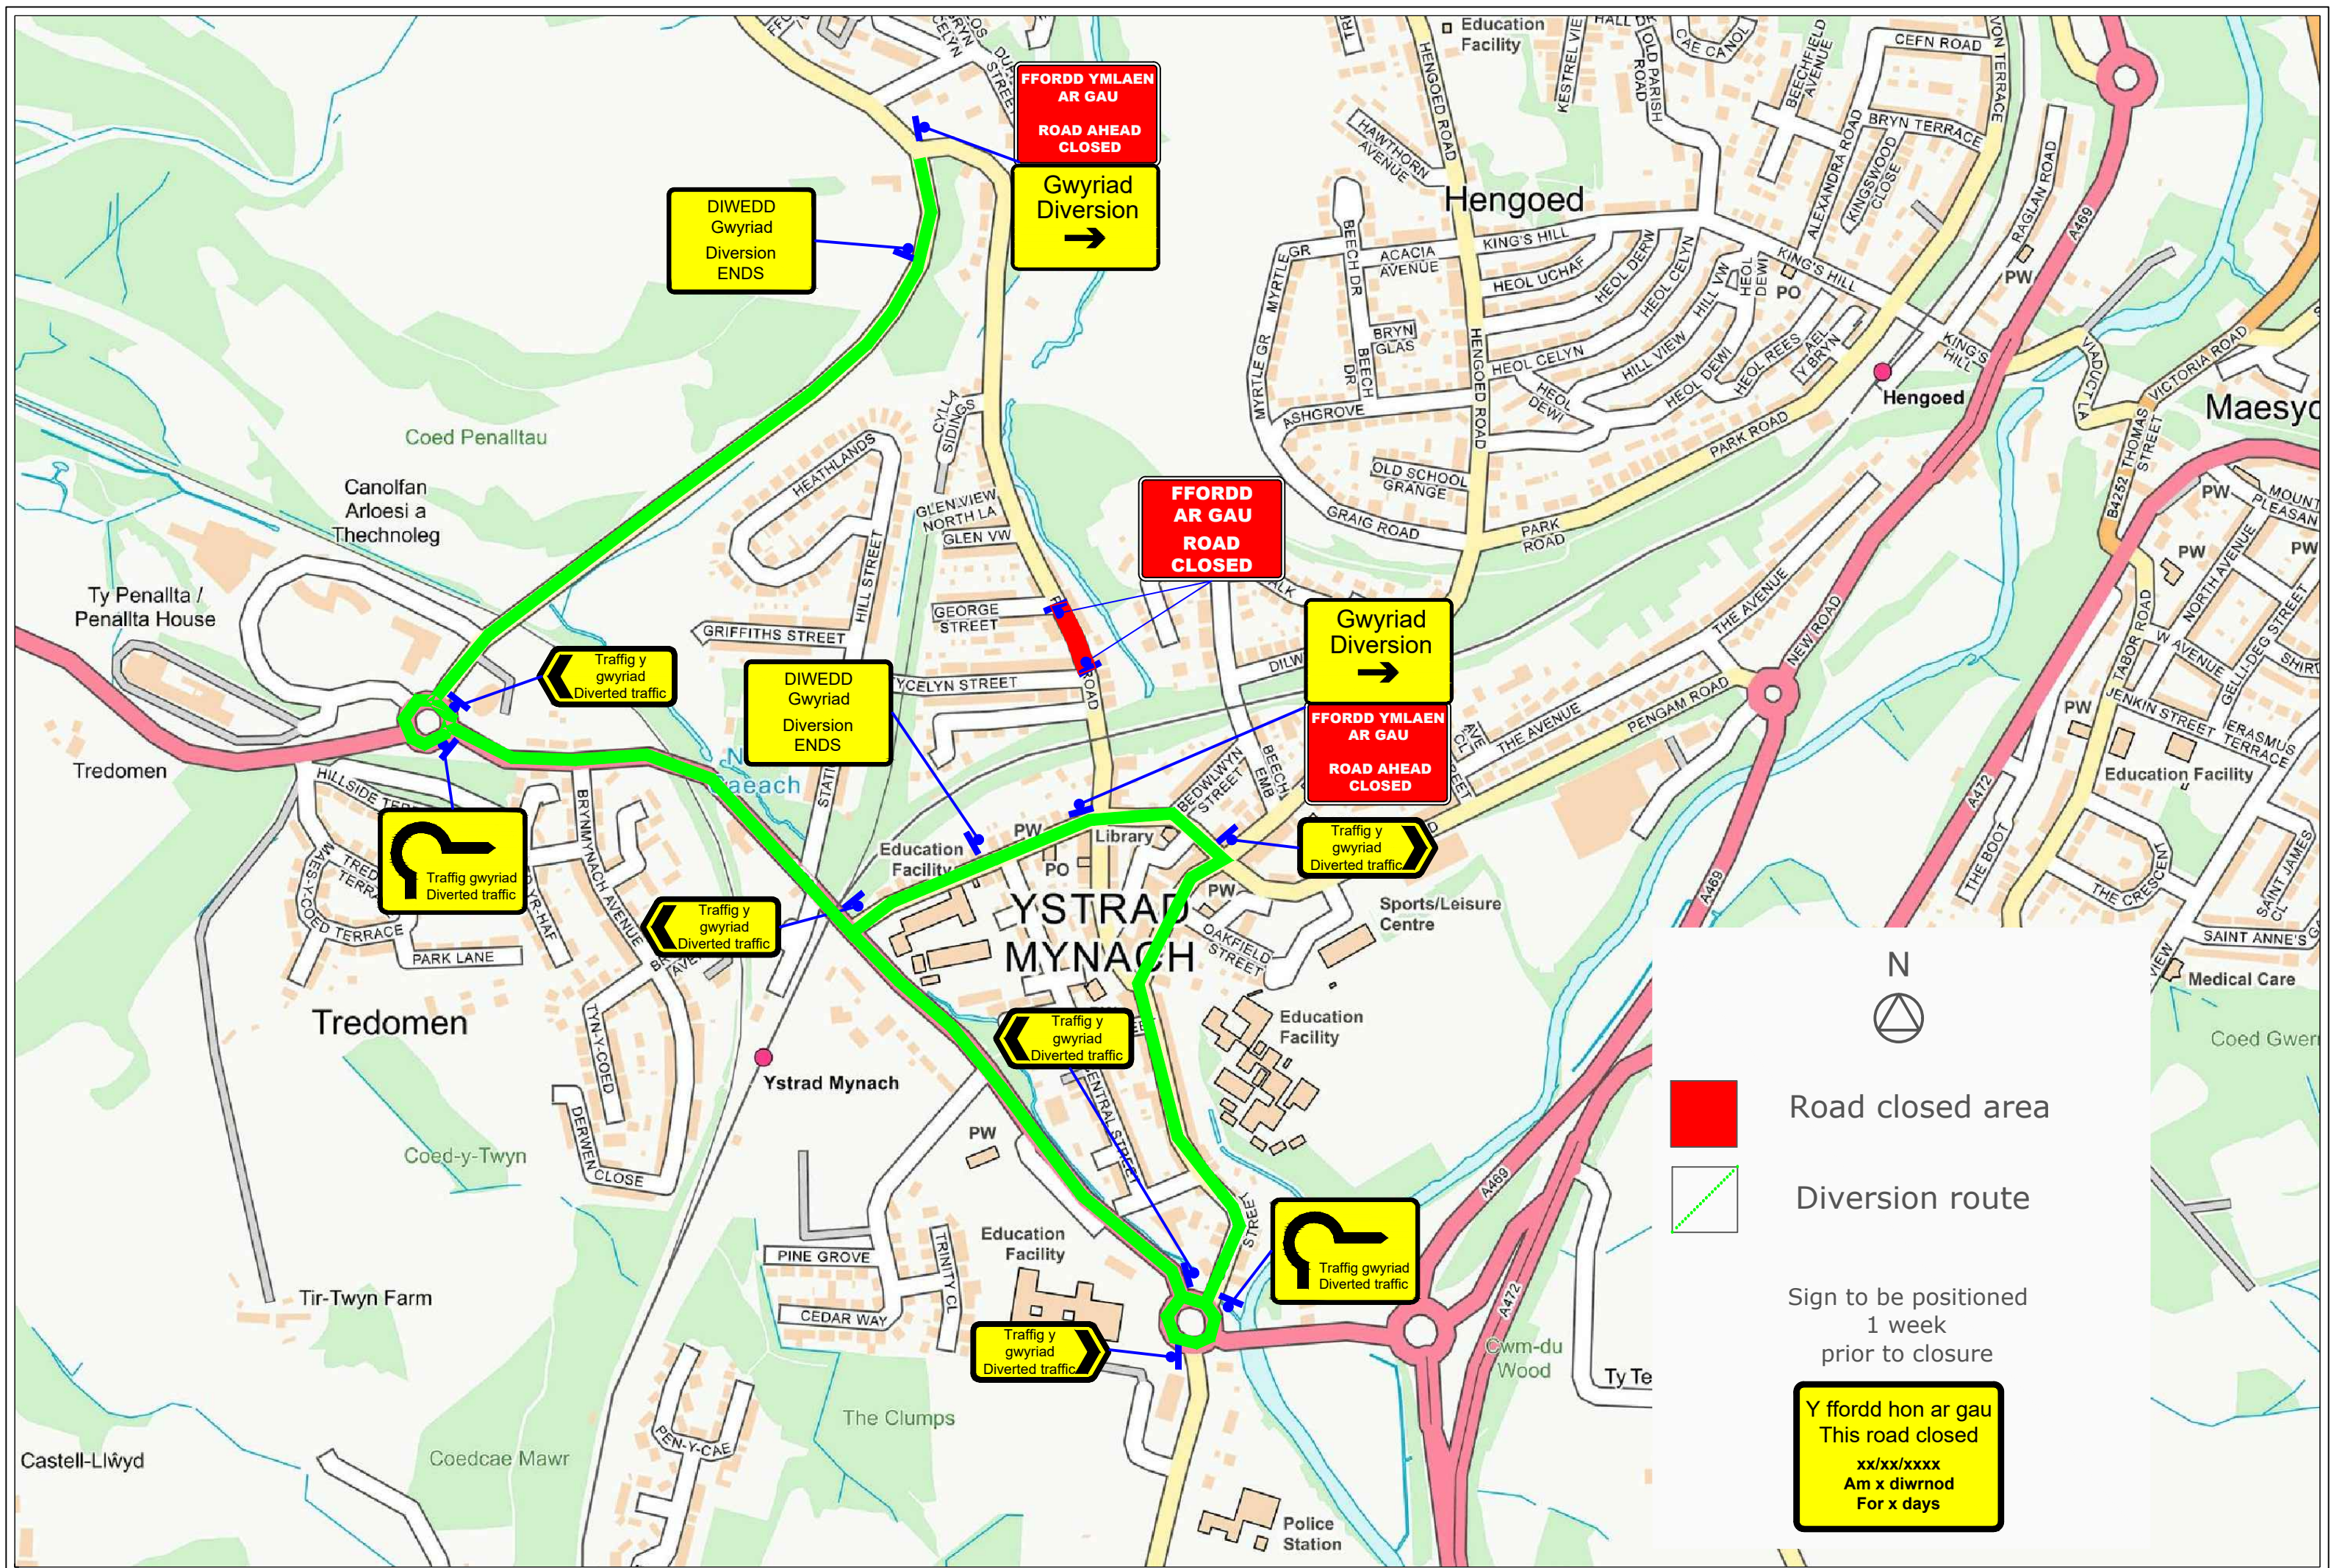

Drn:	ND	Forest Traffic Signals Ltd. Forest House, Broad Quay Road, Felmech Ind Est, Newport, NP19 4PN Tel: 01633 284700 Fax: 01633 283212																				
Chk:	BB																					
App:																						
Date:	07/04/2022																					
		Client: Wales & West Utilities Project: Penallta Road, Ystrad Mynach CF82 7BH										Drawing no: FNWU02 0590 04 Drawing: Traffic management arrangement		Revision: Scale: NTS								

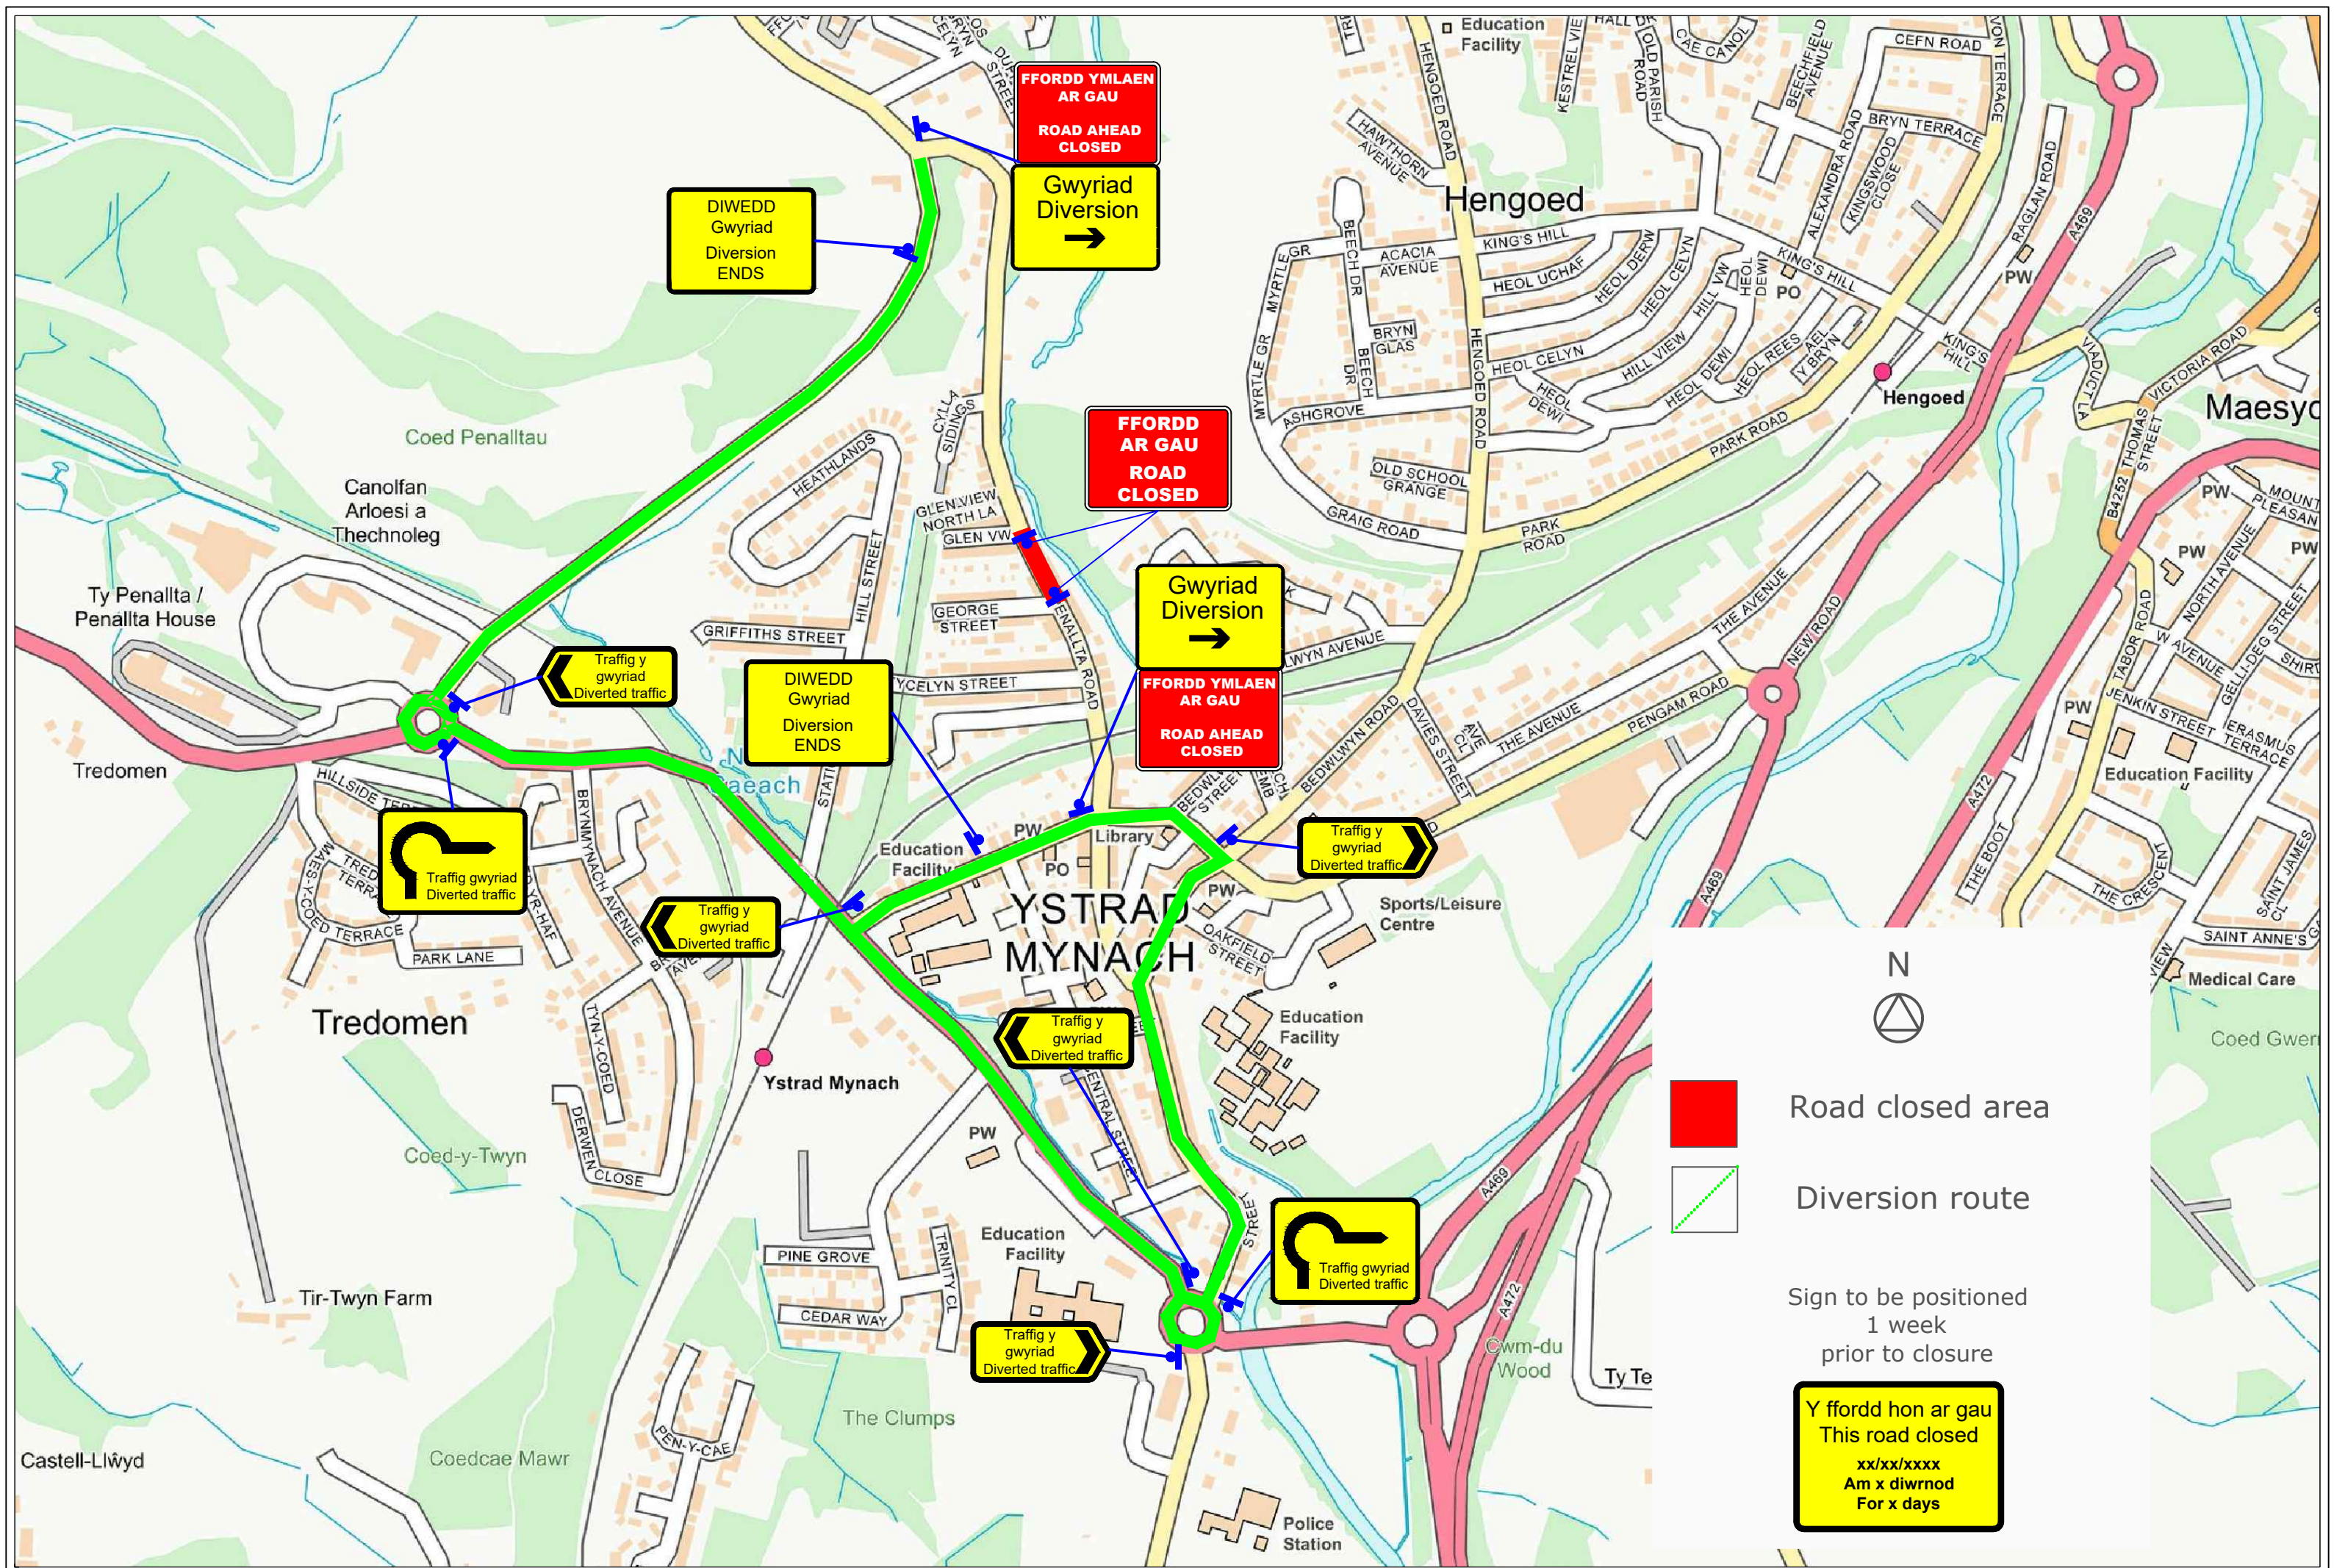


Legend:

- Road closed area
- Diversion route

Sign to be positioned 1 week prior to closure

Y ffordd hon ar gau
This road closed
xx/xx/xxxx
Am x diwrnod
For x days

Dwn:	ND	 Forest Traffic Signals Ltd, Forest House, Broad Quay Road, Felney Ind Est, Newport, NP19 4PN Tel: 01633 284700 Fax: 01633 283212				Client: Wales & West Utilities	Project: Penallta Road, Ystrad Mynach CF82 7BH	Drawing: Traffic management arrangement	Drawing no:	FNWU02 0590 03		
Chk:	BB		Rev.	Dm.	Chk.				App.	Revised:		
App:												
Date:	07/04/2022		Description						Date	Office copy	Issued to site	Issued to client
												Scale: NTS

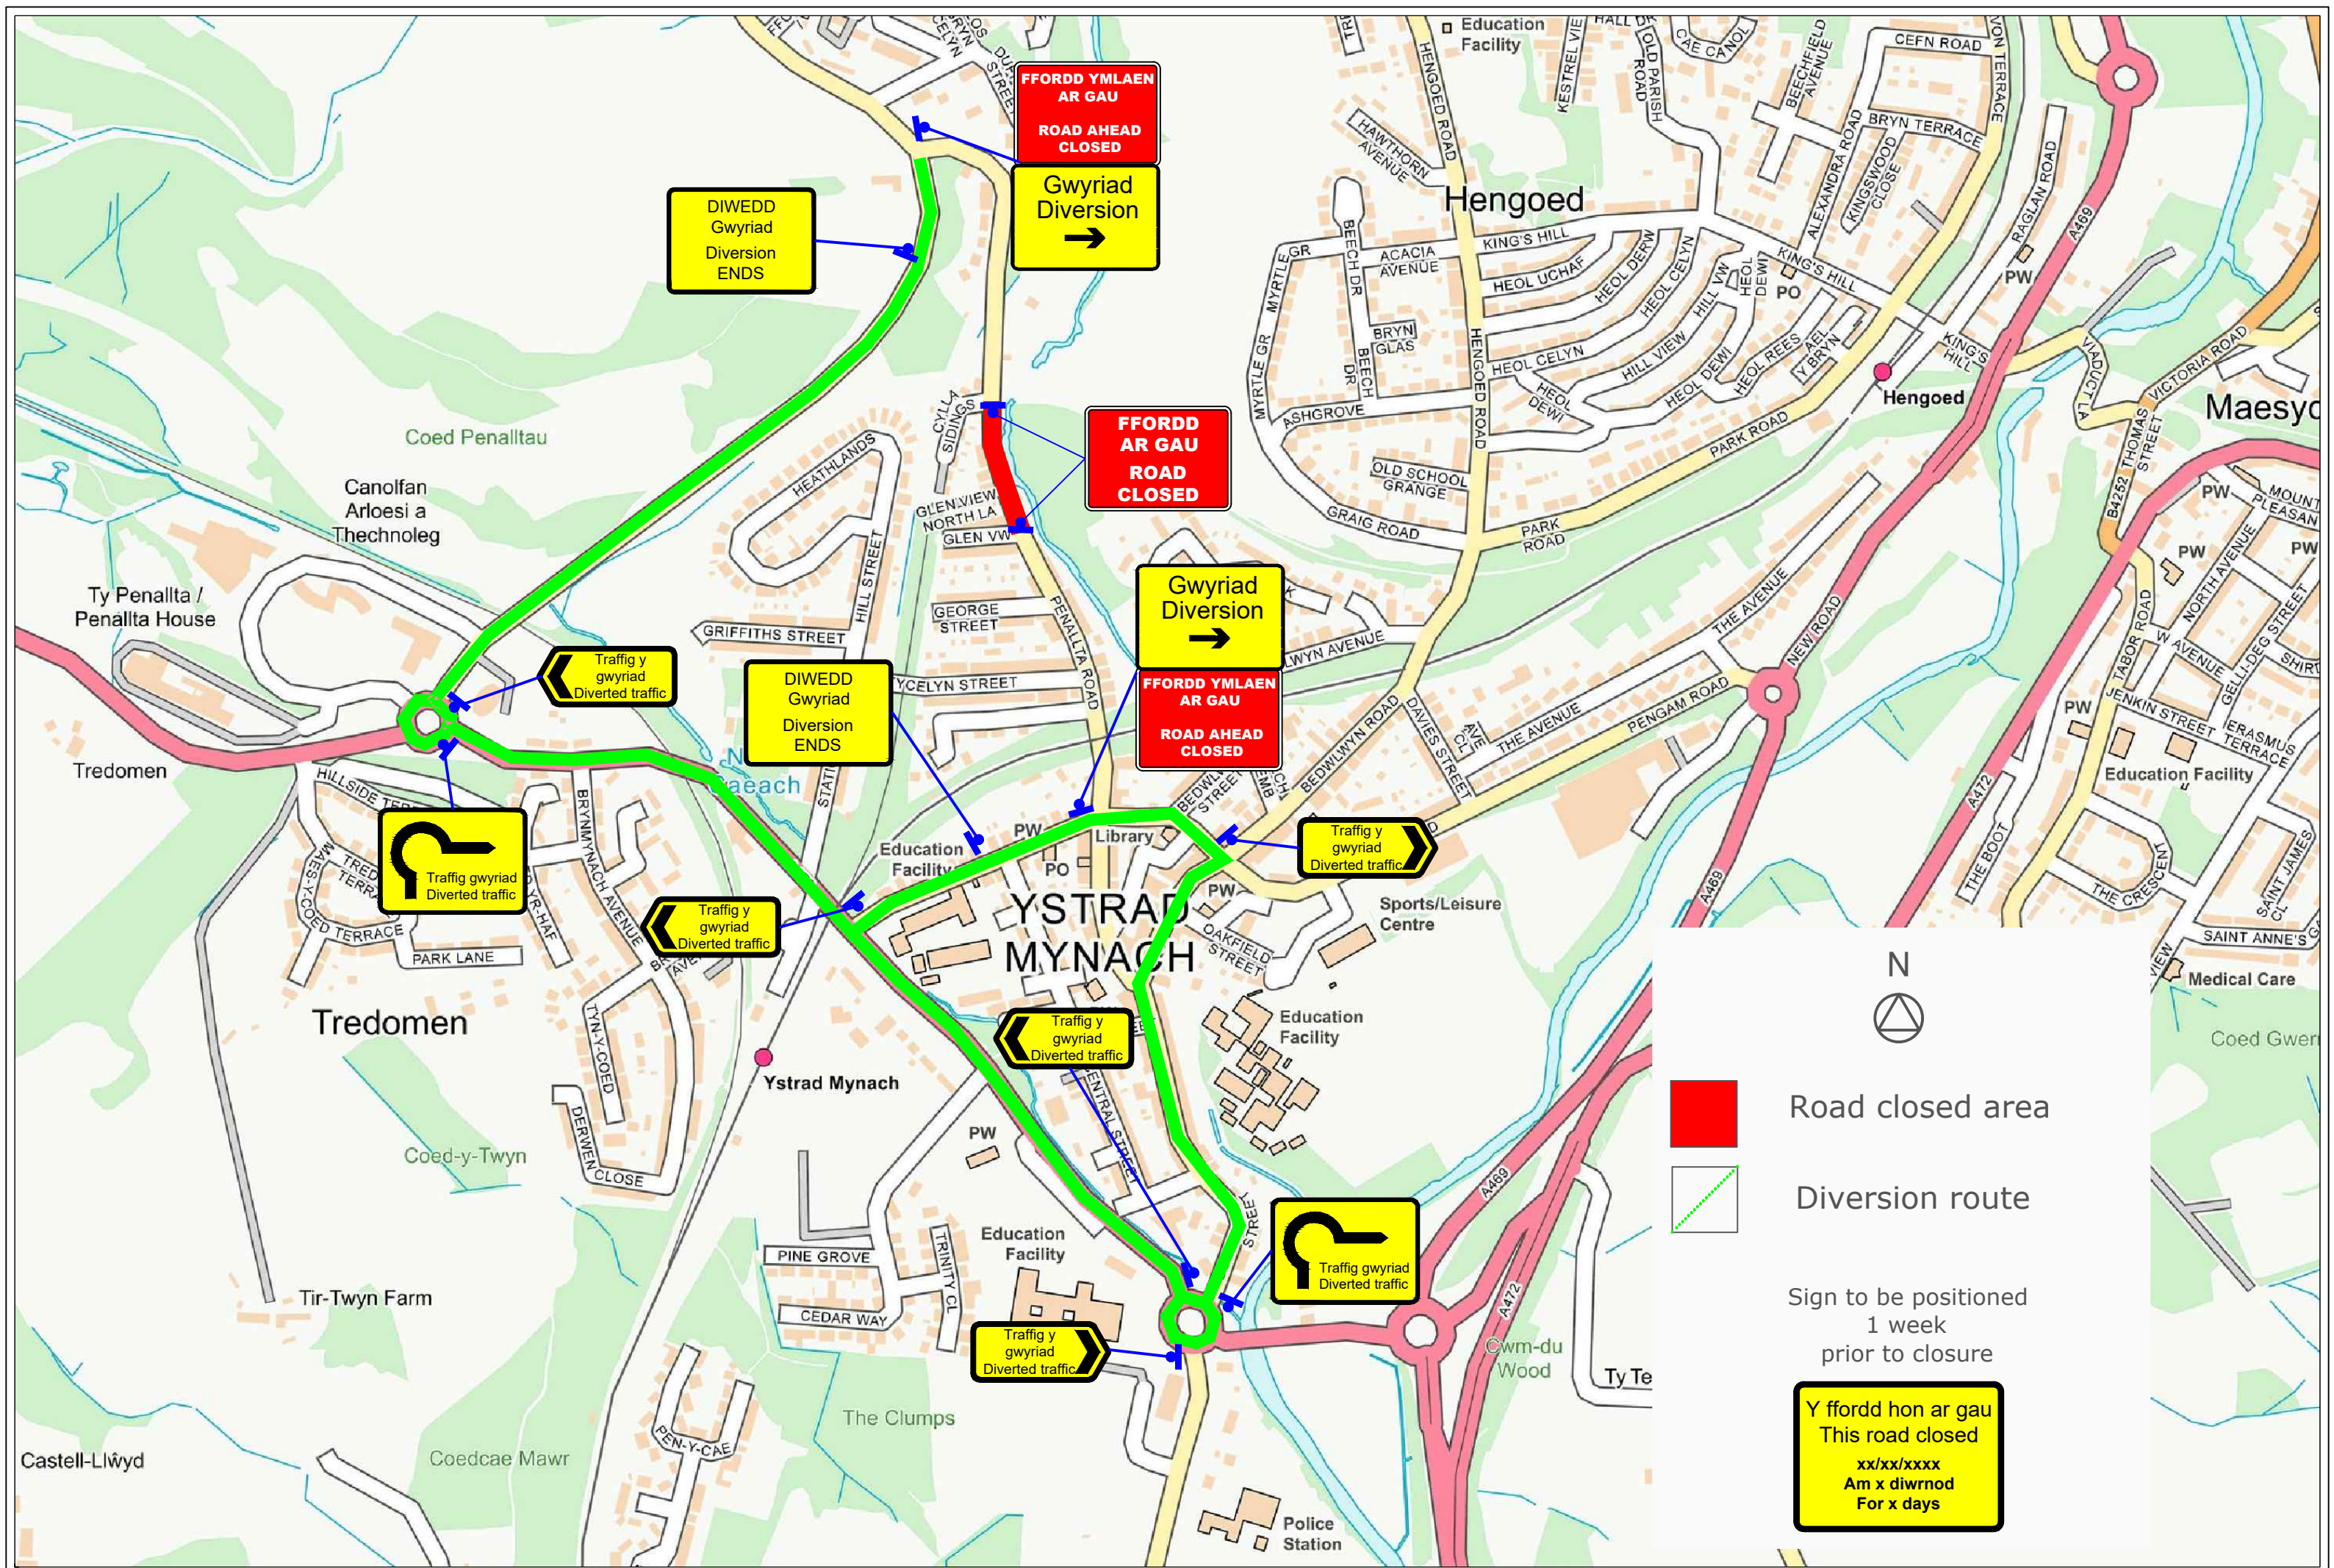

Drn:	ND	<p>Forest Traffic Signals Ltd, Forest House, Broad Quay Road, Felnhau Ind Est, Newport, NP19 4PN Tel: 01633 284700 Fax: 01633 283212</p>	Rev.							
Chk:	BB		Drn.							
App:			Chk.							
Date:	07/04/2022		App.							

Rev.	Drn.	Chk.	App.	Description	Date

Client:	Wales & West Utilities
Project:	Penallta Road, Ystrad Mynach CF82 7BH
Drawing:	Traffic management arrangement
Drawing no:	FNWU02 0590 02
Revision:	
Scale:	NTS

